

HAMILTON STREET

SCOLLAR STREET



SITE BOUNDARY 313m

SITE BOUNDARY 213m

SITE BOUNDARY 191m

SITE BOUNDARY 363m

McNAMARA STREET

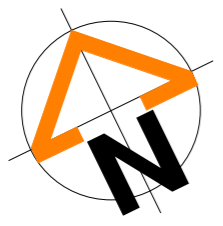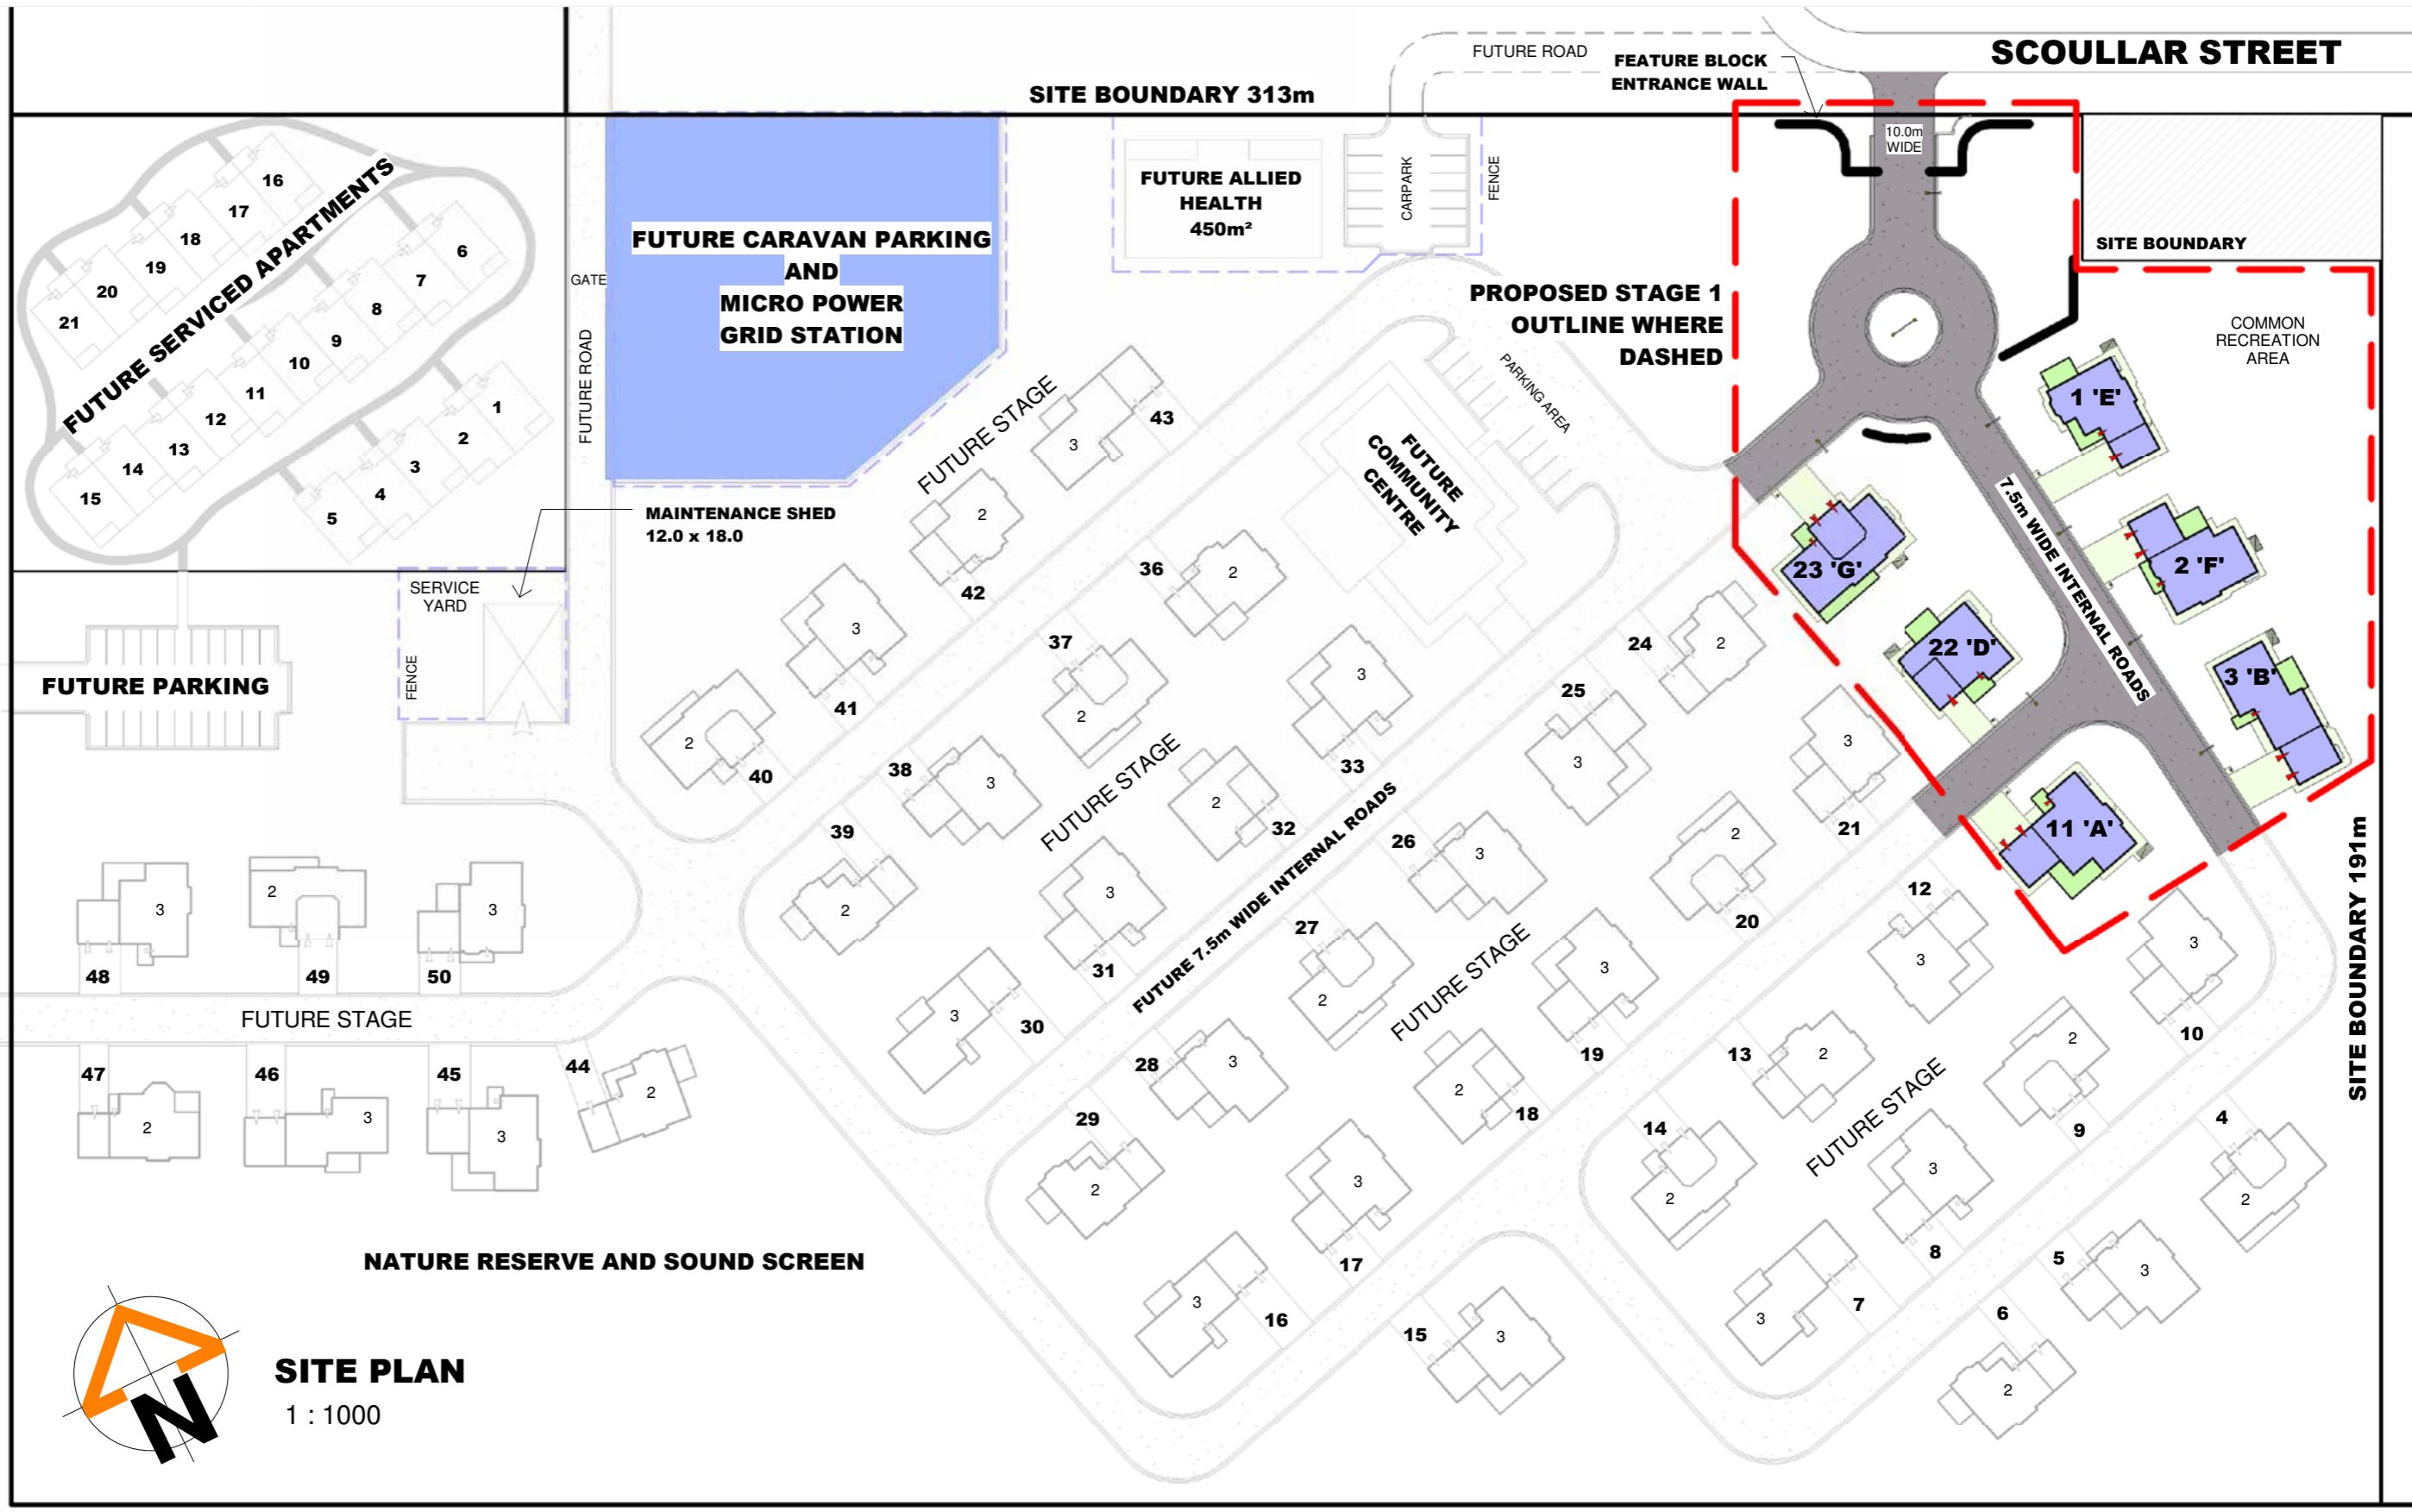

SITE PLAN
1 : 1000

SHEET SIZE "A3"

COPYRIGHT RESERVED. -
NO PORTION OF THESE
DRAWINGS MAY BE
REPRODUCED BY ANY
PROCESS WITHOUT
THE WRITTEN CONSENT
OF ROB PICKETT DESIGN.



ROB PICKETT DESIGN
PO Box 3054 Albury NSW 2640
Fax 02 6021 1754
Email rob@rpdesign.com.au
PHONE 02 6021 1355



Sketch:
Sheet: A18
Date: 30-5-2017
Job No: 6152

INCREDIBLE IDEAS PTY. LTD. ABN 72 003 725 246